




POSA CONDOTTA	STRADA ASFALTATA															STRADA ASFALTATA	
CARATTERISTICHE TUBAZIONE	PEAD DE 280 PN 16															PEAD DE 280 PN 16	

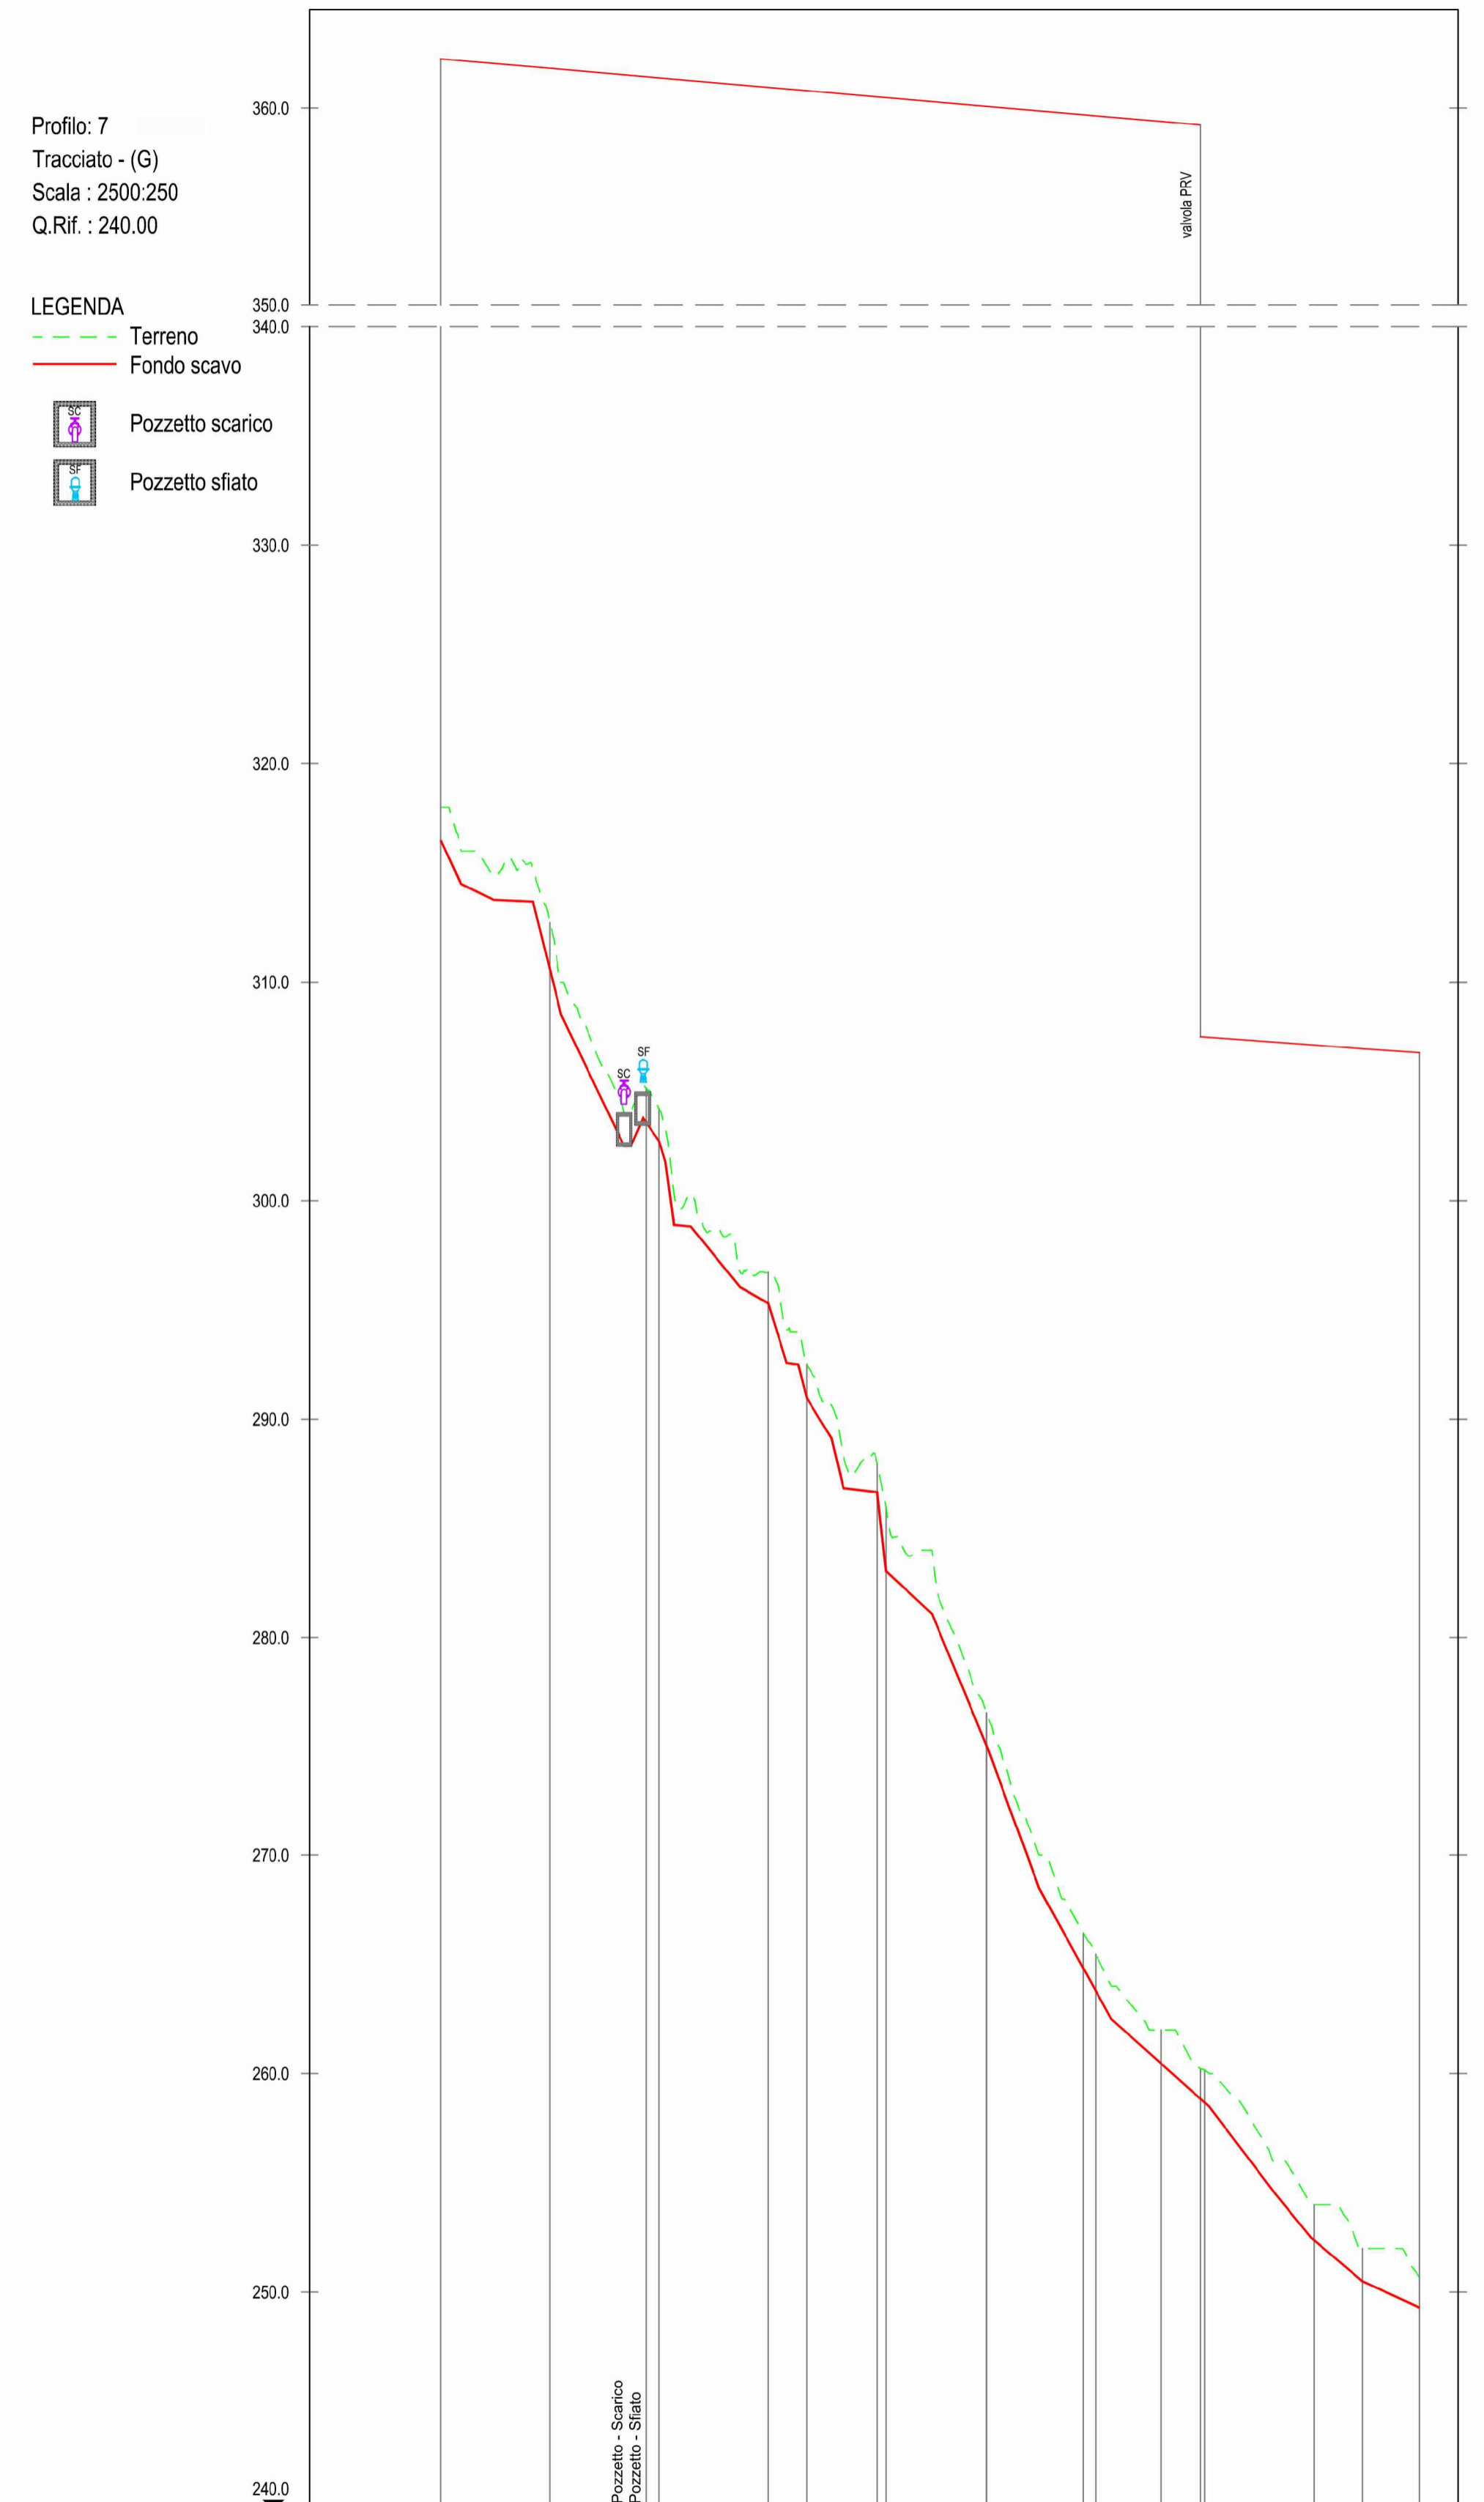




POSA CONDOTTA	STRADA ASFALTATA															STRADA STERRATA	
CARATTERISTICHE TUBAZIONE	PEAD DE 400 PN 16															PEAD DE 400 PN 16	

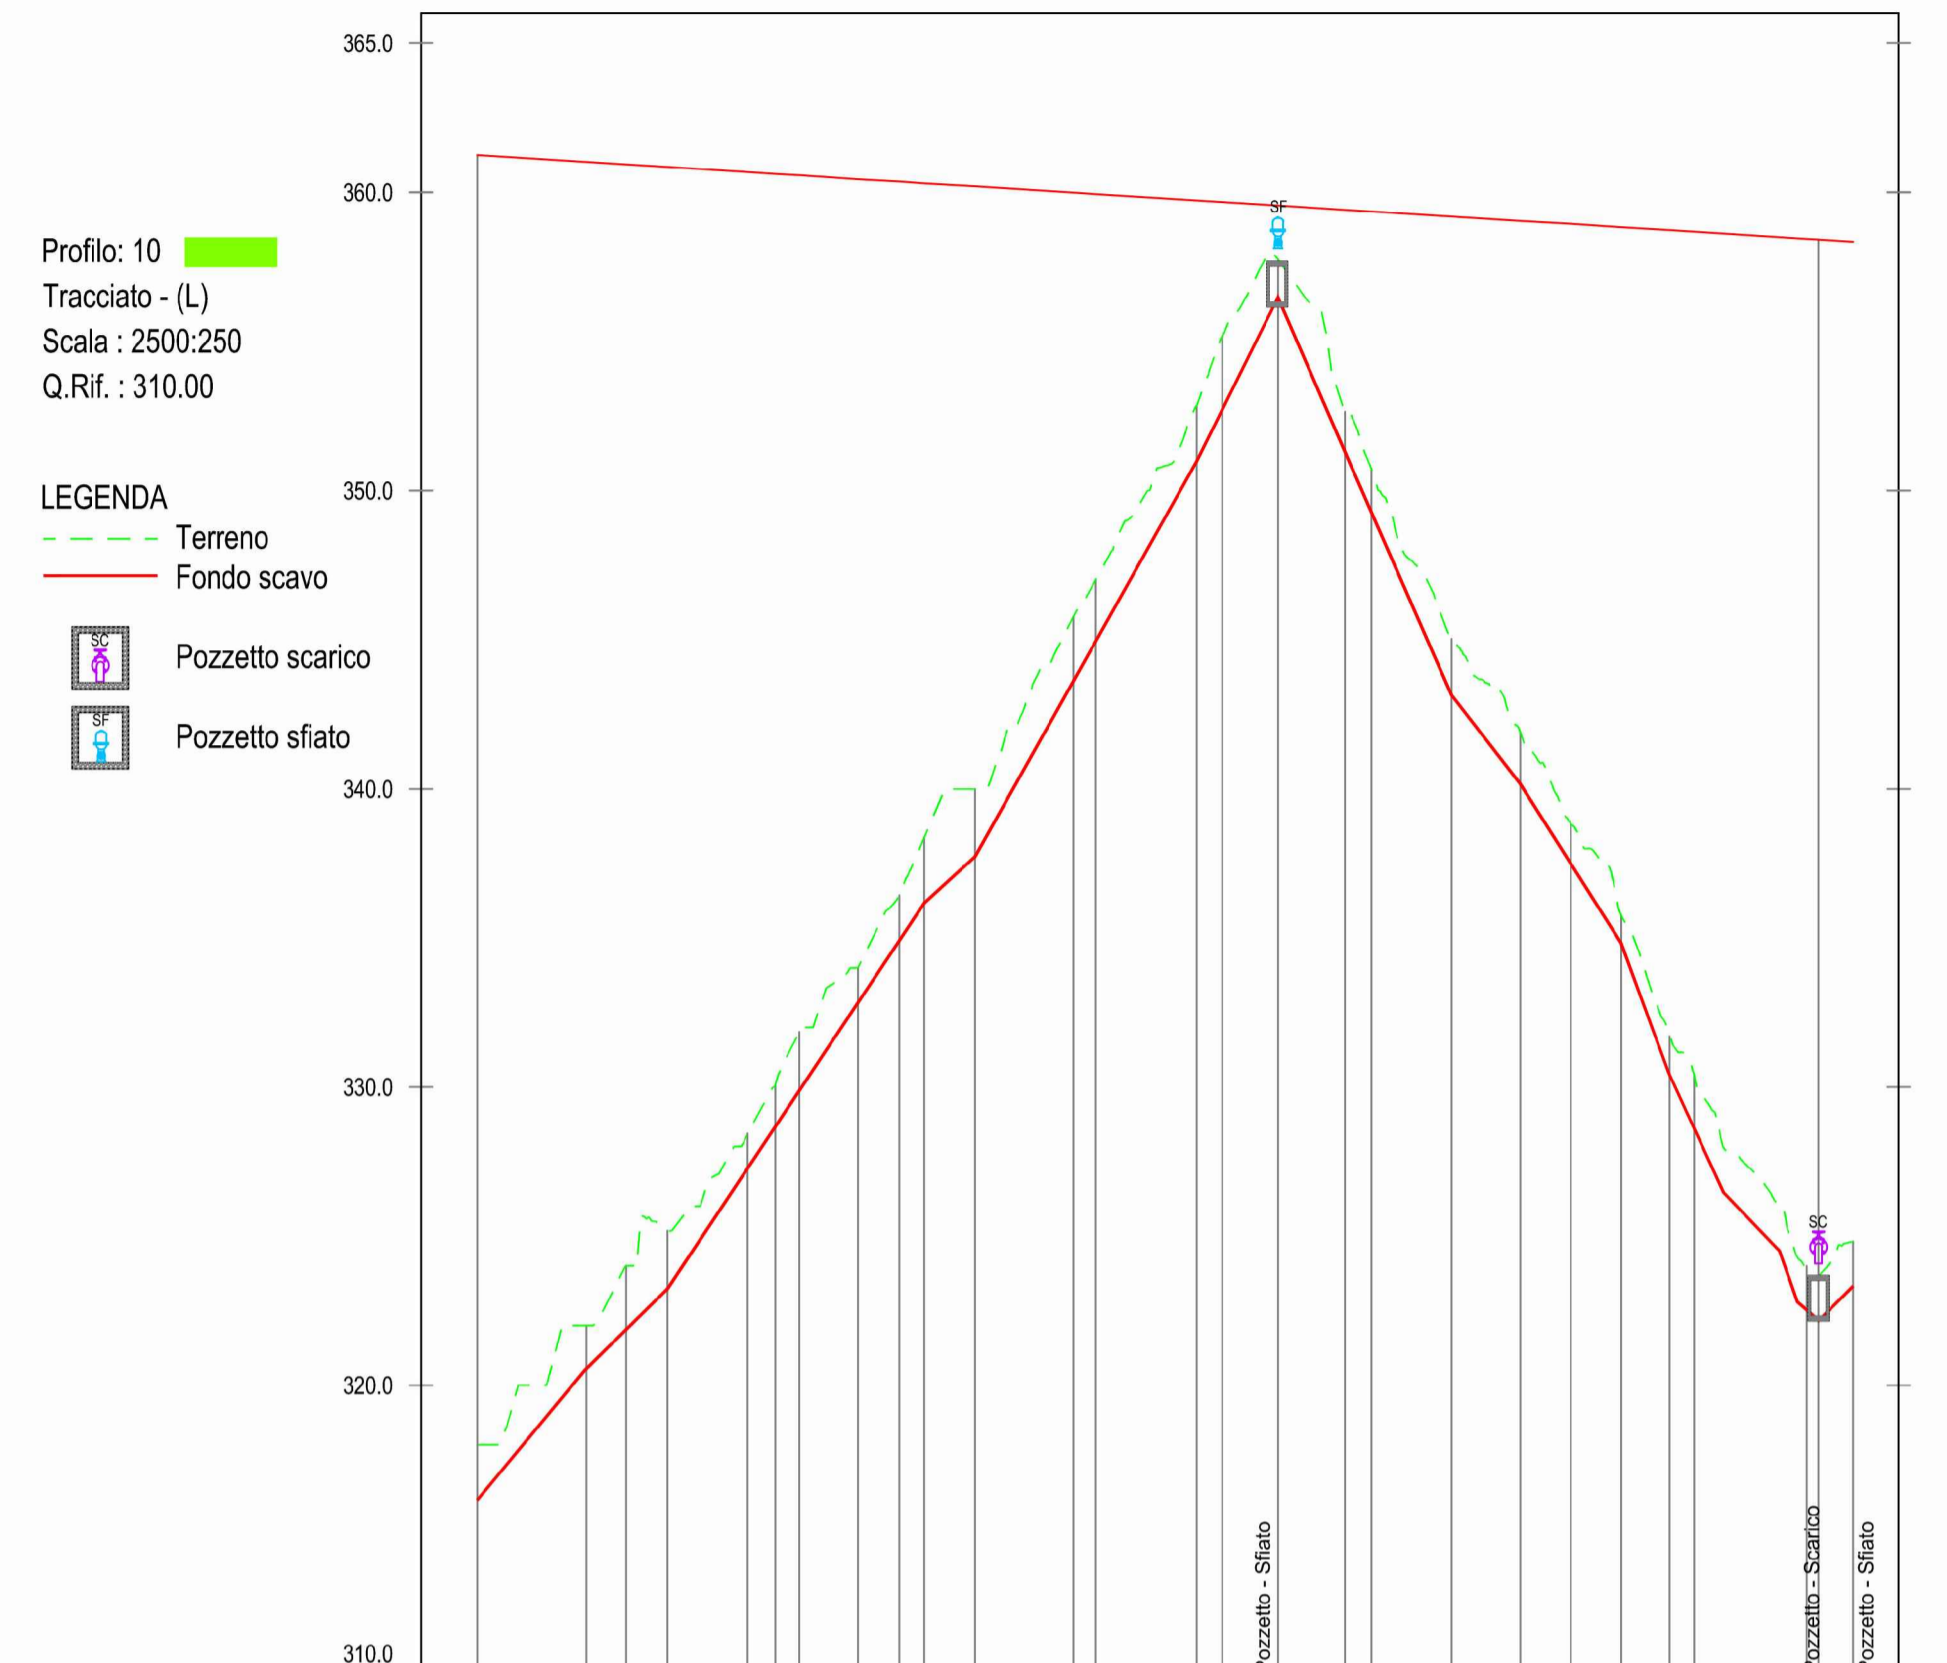




POSA CONDOTTA	STRADA ASFALTATA															STRADA ASFALTATA	
CARATTERISTICHE TUBAZIONE	PEAD DE 180 PN 16															PEAD DE 180 PN 16	

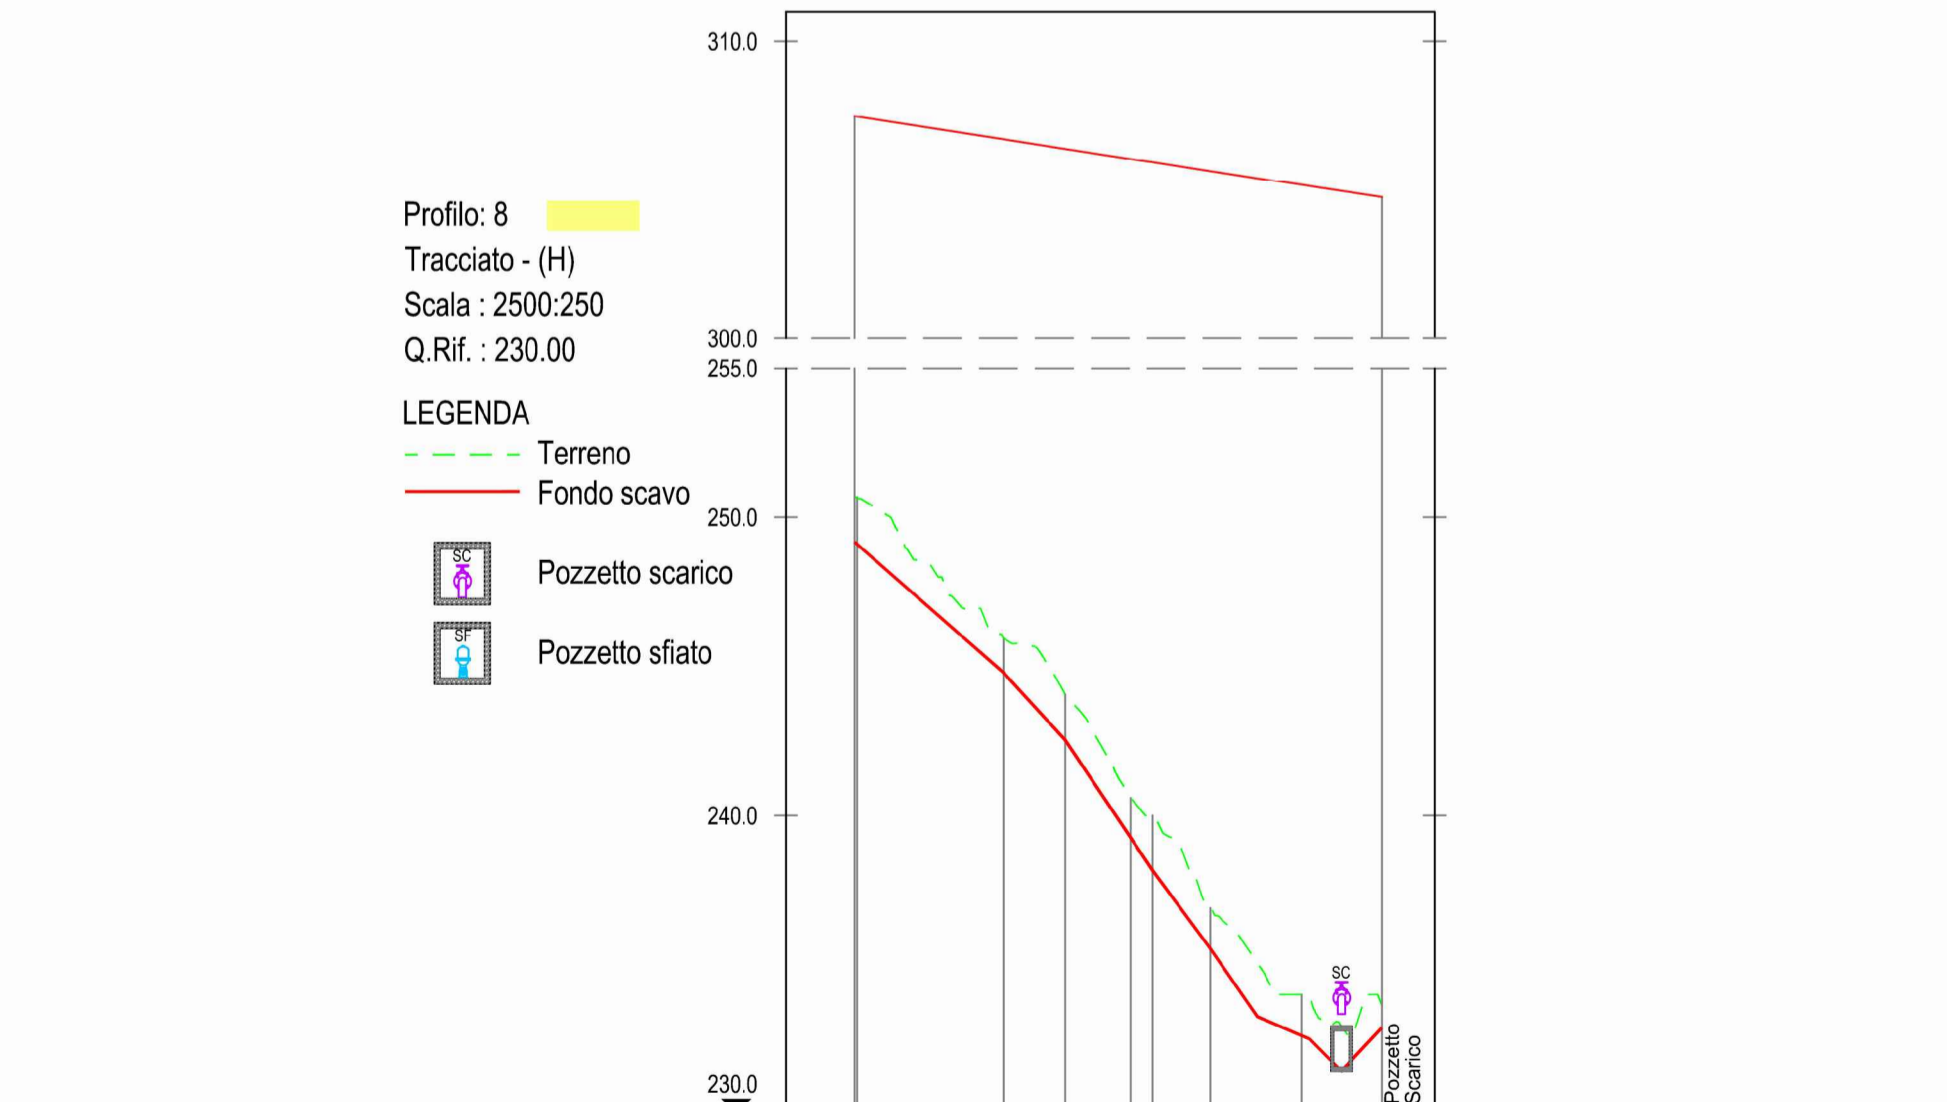



POSA CONDOTTA	STRADA ASFALTATA															STRADA ASFALTATA	
CARATTERISTICHE TUBAZIONE	PEAD DE 225 PN 16															PEAD DE 225 PN 16	

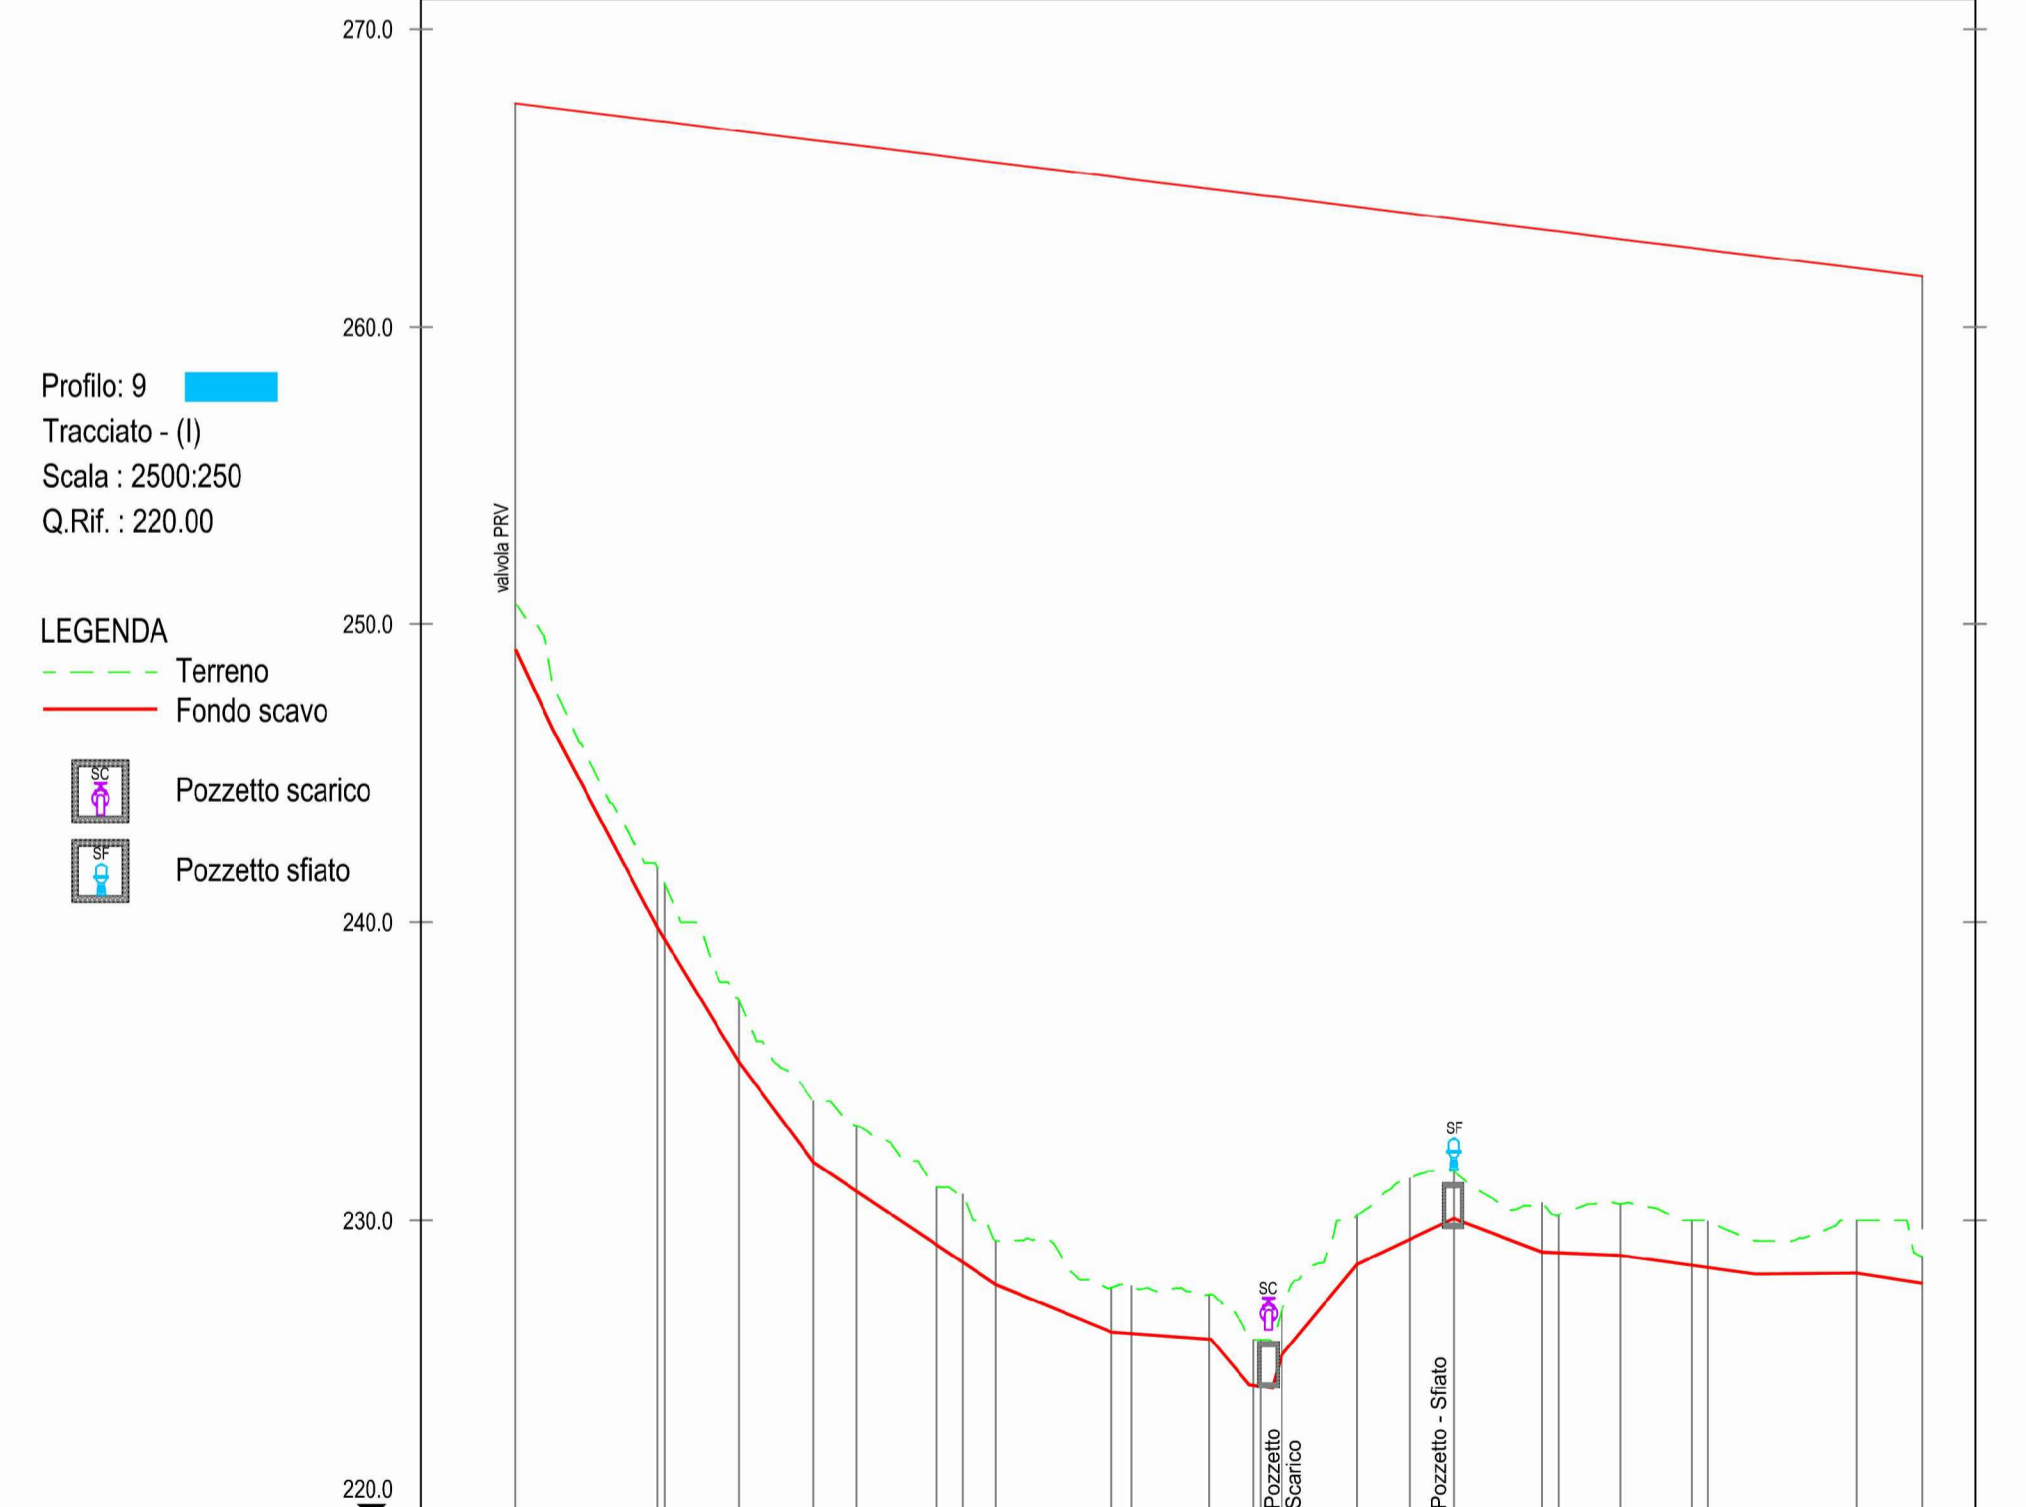

