



|                      |          
|----------------------|----------|----------|----------|----------|----------|----------|----------|----------|----------|----------|----------|----------|----------|----------|----------|----------|----------|----------|----------|----------|----------|----------|
| NUMERO SEZIONE       | 1        | 2        | 3        | 4        | 5        | 6        | 7        | 8        | 9        | 10       | 11       | 12       | 13       | 14       | 15       | 16       | 17       | 18       | 19       | 20       | 2022     |          |
| DISTANZE PROGRESSIVE | 0+000.00 | 0+020.00 | 0+040.00 | 0+060.00 | 0+080.00 | 0+100.00 | 0+120.00 | 0+140.00 | 0+160.00 | 0+180.00 | 0+200.00 | 0+220.00 | 0+240.00 | 0+260.00 | 0+280.00 | 0+300.00 | 0+320.00 | 0+340.00 | 0+360.00 | 0+380.00 | 0+400.00 | 0+406.67 |
| DISTANZE PARZIALI    | 20.00    | 20.00    | 20.00    | 20.00    | 20.00    | 20.00    | 20.00    | 20.00    | 20.00    | 20.00    | 20.00    | 20.00    | 20.00    | 20.00    | 20.00    | 20.00    | 20.00    | 20.00    | 20.00    | 20.00    | 20.00    | 6.67     |
| QUOTE TERRENO        | 45.17    | 43.74    | 42.28    | 41.31    | 39.79    | 38.79    | 38.66    | 39.31    | 40.04    | 39.99    | 39.92    | 39.43    | 38.77    | 38.42    | 38.27    | 38.58    | 38.65    | 38.85    | 38.85    | 38.85    | 39.54    | 40.17    |
| QUOTE PROGETTO       | 45.17    | 43.74    | 42.28    | 41.31    | 39.79    | 38.79    | 38.66    | 39.31    | 40.04    | 39.99    | 39.92    | 39.43    | 38.77    | 38.42    | 38.27    | 38.58    | 38.65    | 38.85    | 38.85    | 38.85    | 39.54    | 40.17    |

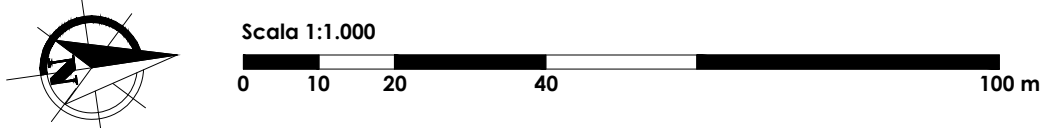

**LEGENDA**  
 0+000.00 Distanza progressiva  
 13B Numero sezione  
 Curves di livello principali  
 Curves di livello secondarie  
 Delimitazione rilievo topografico  
 Asse di costruzione (rettifilino)  
 Asse di costruzione (curvilineo)

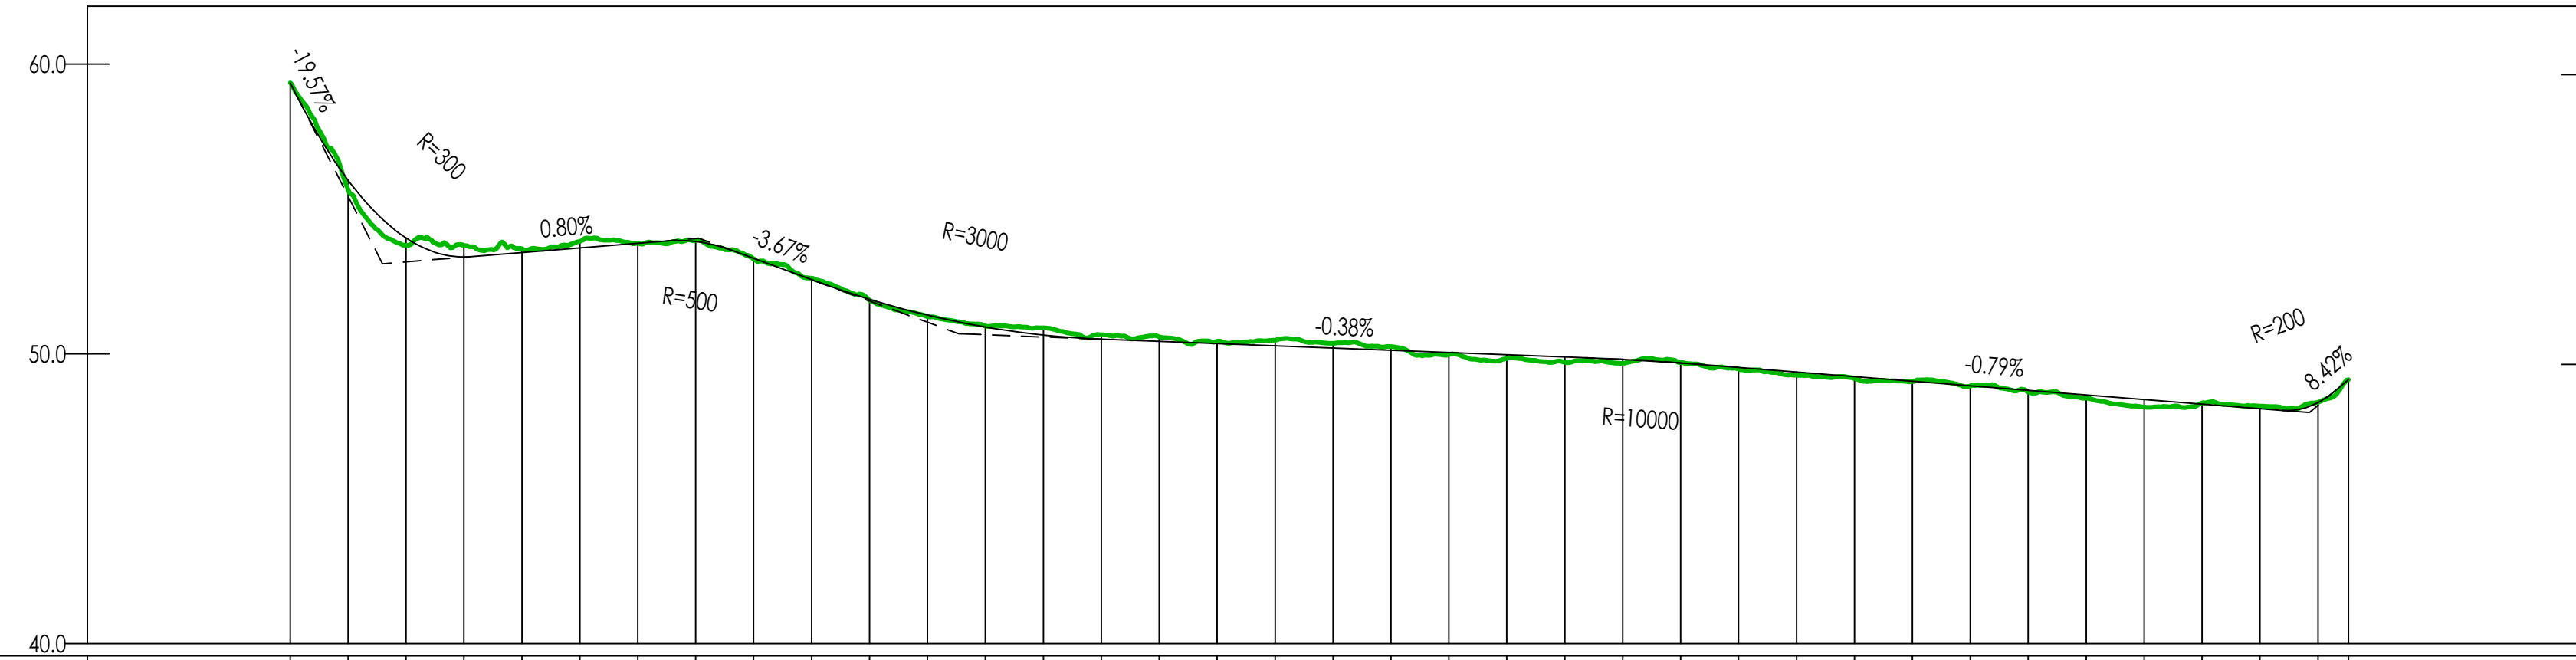

| |
|----------------------|----------|----------|----------|----------|----------|----------|----------|----------|----------|----------|----------|----------|----------|----------|----------|----------|----------|----------|----------|----------|----------|----------|----------|----------|----------|----------|----------|----------|----------|----------|----------|----------|----------|----------|----------|----------|----------|-------|
| NUMERO SEZIONE       | 1        | 2        | 3        | 4        | 5        | 6        | 7        | 8        | 9        | 10       | 11       | 12       | 13       | 14       | 15       | 16       | 17       | 18       | 19       | 20       | 21       | 22       | 23       | 24       | 25       | 26       | 27       | 28       | 29       | 30       | 31       | 32       | 33       | 34       | 35       | 36       | 37       |       |
| DISTANZE PROGRESSIVE | 0+000.00 | 0+020.00 | 0+040.00 | 0+060.00 | 0+080.00 | 0+100.00 | 0+120.00 | 0+140.00 | 0+160.00 | 0+180.00 | 0+200.00 | 0+220.00 | 0+240.00 | 0+260.00 | 0+280.00 | 0+300.00 | 0+320.00 | 0+340.00 | 0+360.00 | 0+380.00 | 0+400.00 | 0+420.00 | 0+440.00 | 0+460.00 | 0+480.00 | 0+500.00 | 0+520.00 | 0+540.00 | 0+560.00 | 0+580.00 | 0+600.00 | 0+620.00 | 0+640.00 | 0+660.00 | 0+680.00 | 0+700.00 | 0+713.57 |       |
| DISTANZE PARZIALI    | 20.00    | 20.00    | 20.00    | 20.00    | 20.00    | 20.00    | 20.00    | 20.00    | 20.00    | 20.00    | 20.00    | 20.00    | 20.00    | 20.00    | 20.00    | 20.00    | 20.00    | 20.00    | 20.00    | 20.00    | 20.00    | 20.00    | 20.00    | 20.00    | 20.00    | 20.00    | 20.00    | 20.00    | 20.00    | 20.00    | 20.00    | 20.00    | 20.00    | 20.00    | 20.00    | 20.00    | 20.00    | 13.57 |



